


THE IS PROVISIONAL BUILDING PLAN approved by the City for the purpose of providing objections from the general public.

Architect: Hafeez Contractor  
Contractor: RISIMIS ARCHITECTS  
Project: RMS ARCHITECTS PVT. LTD.  
69, Nara Niwas Bhawani Kunj (Behind D2), Vasant Kunj, New Delhi-110070.  
Tel: +91-11-26898616, 26898617  
WWW.RSIS-ARCH.COM

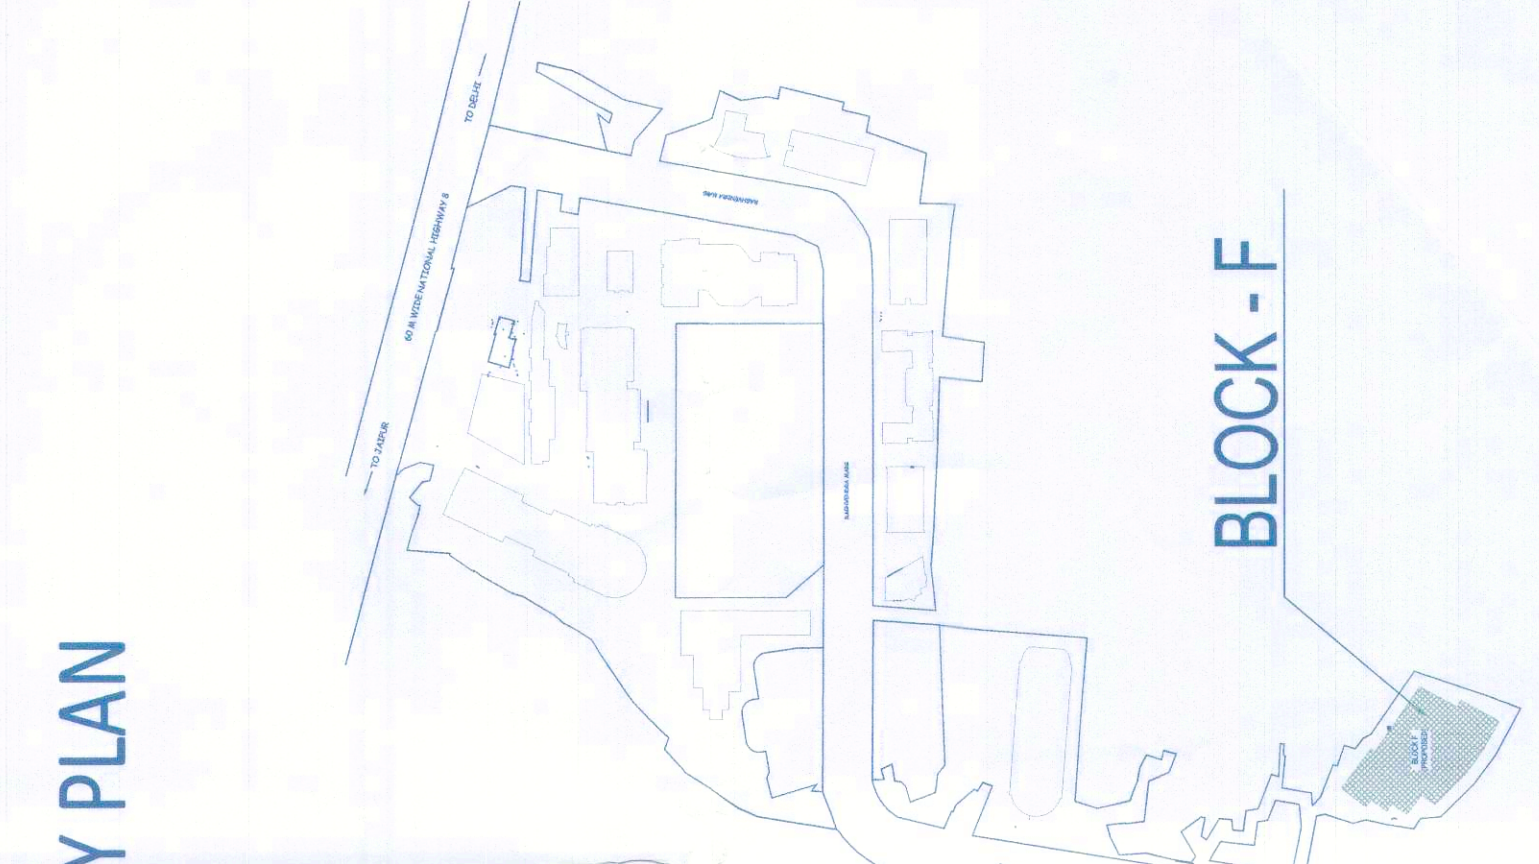

Architect: Hafeez Contractor  
Contractor: RISIMIS ARCHITECTS

PROPOSED BUILDING PLANS OF BUILDING - B AND REVISED BUILDING PLANS OF BUILDING - C, D, E, & F IN CYBER CITY UNDER TRANSIT-ORIENTED DEVELOPMENT (TOD) POLICY FOR MIX LAND USE COLONY (70% IT/ITES + 30% COMMERCIAL) MEASURING 108.55922 ACRES IN SECTOR 24, 25 & 25-A, GURUGRAM, MANESAR URBAN COMPLEX BEING DEVELOPED BY DLF CYBER CITY DEVELOPERS LIMITED.

OWNER: DLF Cyber City Developers Ltd.  
10th Floor DLF Gateway Tower, DLF Cyber City, Gurugram, Haryana Pin-122002

DRAWING TITLE: BASEMENT-3 BLOCK-F

Table with columns: REVISION, JOB NO., SCALE, DATE, CHECKED BY, APPROVED BY, ARCHITECT'S SEAL & SIGNATURE, OWNER'S SEAL & SIGNATURE.

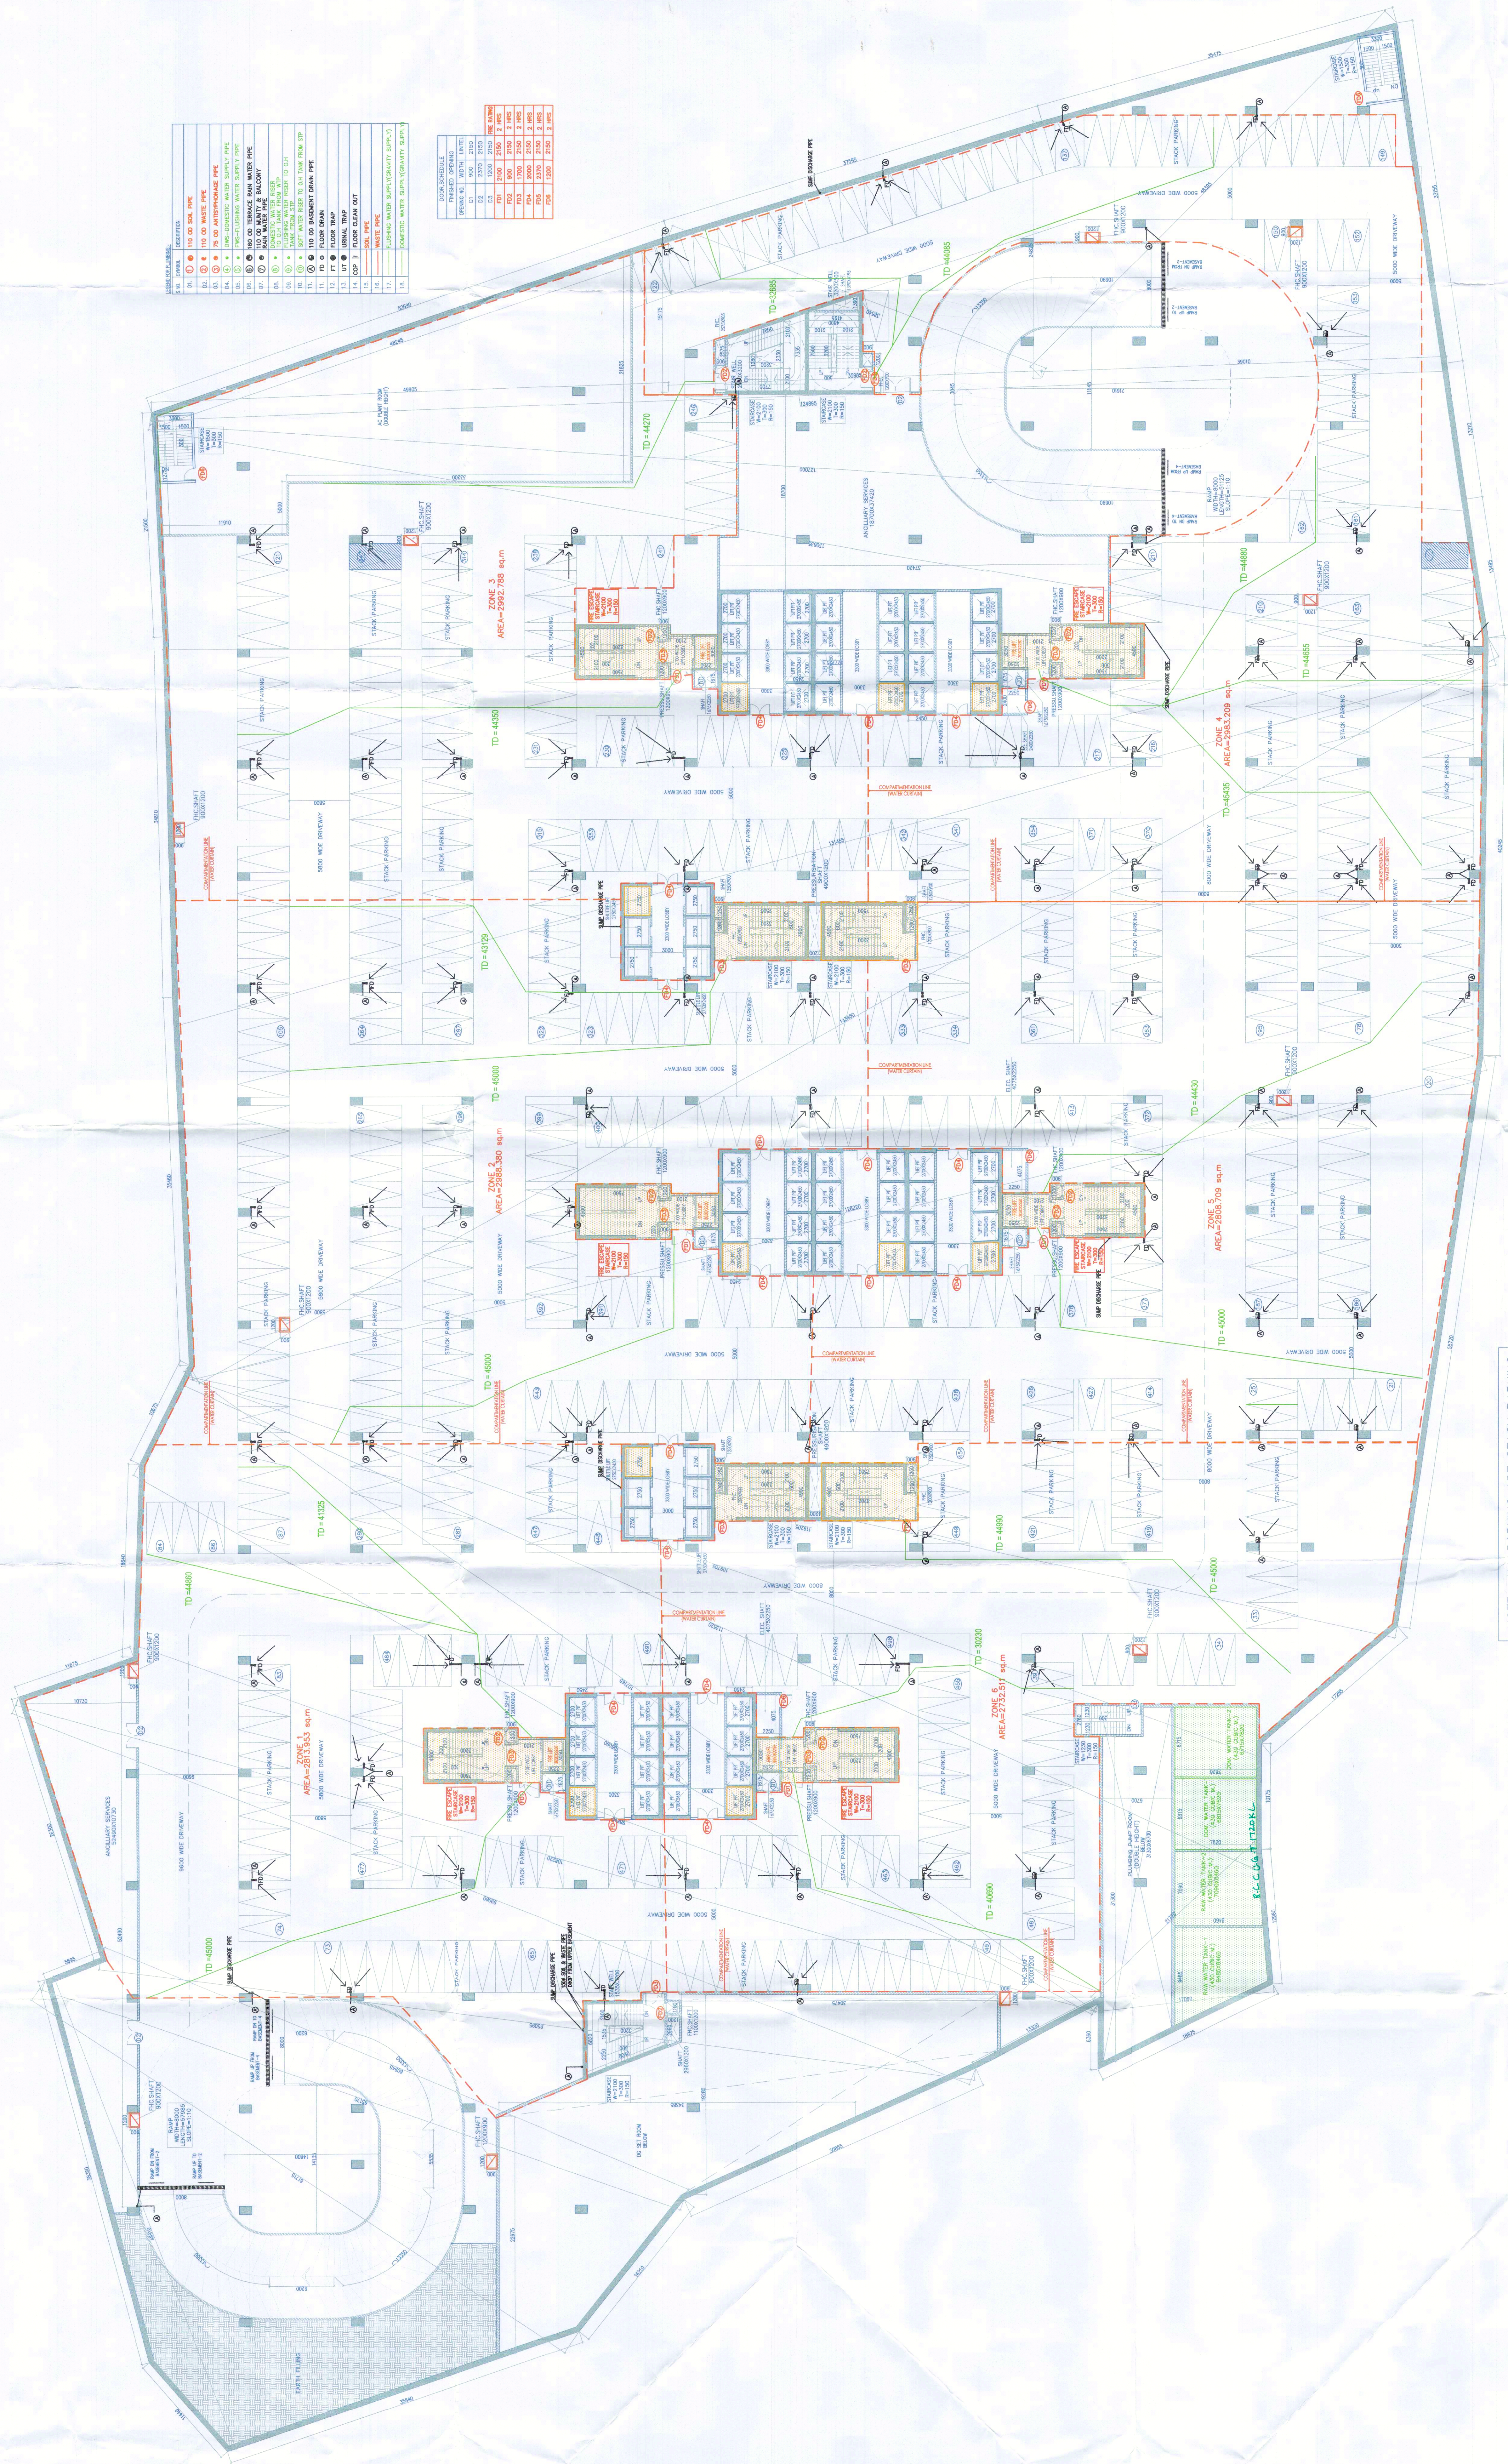




NOTE: ALL PARKING ARE STACK PARKING  
NOTE: ALL DRIVEWAYS ARE ONE WAY  
-FIVE DISTANCE CLC NOT MORE THAN 45M.

BASEMENT-3  
NO. OF CAR PARKING=488X2-995  
LA-12750  
(BLOCK-F)