

**DRG NO. BF-14**  
 This is a PROFESSIONAL BUILDING PLAN approved only for the purpose of limiting objections from the general public.

 11/11/2020

**DDT (D) Muzamil Ahmad**  
 AD(HD)

**SP**  
**SP**  
**SP**


**RISIMIS ARCHITECTS**  
 RMS ARCHITECTS PVT. LTD.  
 69, Nore News (Brown Kunj) (Behind D2), Vasant Kunj, New Delhi-110070.  
 Tel: 011-26886616, 26898617  
 www.risimis-arch.com

**OWNER**  
**DLF**  
 DLF Cyber City Developers Ltd.  
 15th Floor, DLF Gateway Tower, DLF Cyber City, Gurgaon, Haryana Pin: 122002

**DEVELOPED BY**  
 DLF CYBER CITY DEVELOPERS LIMITED

**PROPOSED BUILDING PLANS OF BUILDING - B AND REVISED BUILDING PLANS OF BUILDING - C, D, E, & F IN CYBER CITY UNDER TRANSIT ORIENTED DEVELOPMENT (TOD) PROJECT ON LAND USED ZONING (LUZ) 108/15922 ACRES IN SECTOR 24, 25 & 25-A, GURGRAM MANEGAR URBAN COMPLEX BEING DEVELOPED BY DLF CYBER CITY DEVELOPERS LIMITED**

**SECTION-AA BLOCK-F**

**REVISION**

NO.	DATE	BY
1	11-10-2020	

**SCALE: 1:200**


**FILE: 1108**

**DATE: 11-10-2020**

**DESIGNED BY: APPROVED BY:**

**ARCHITECT'S SEAL & SIGNATURE**

**OWNER'S SEAL & SIGNATURE**

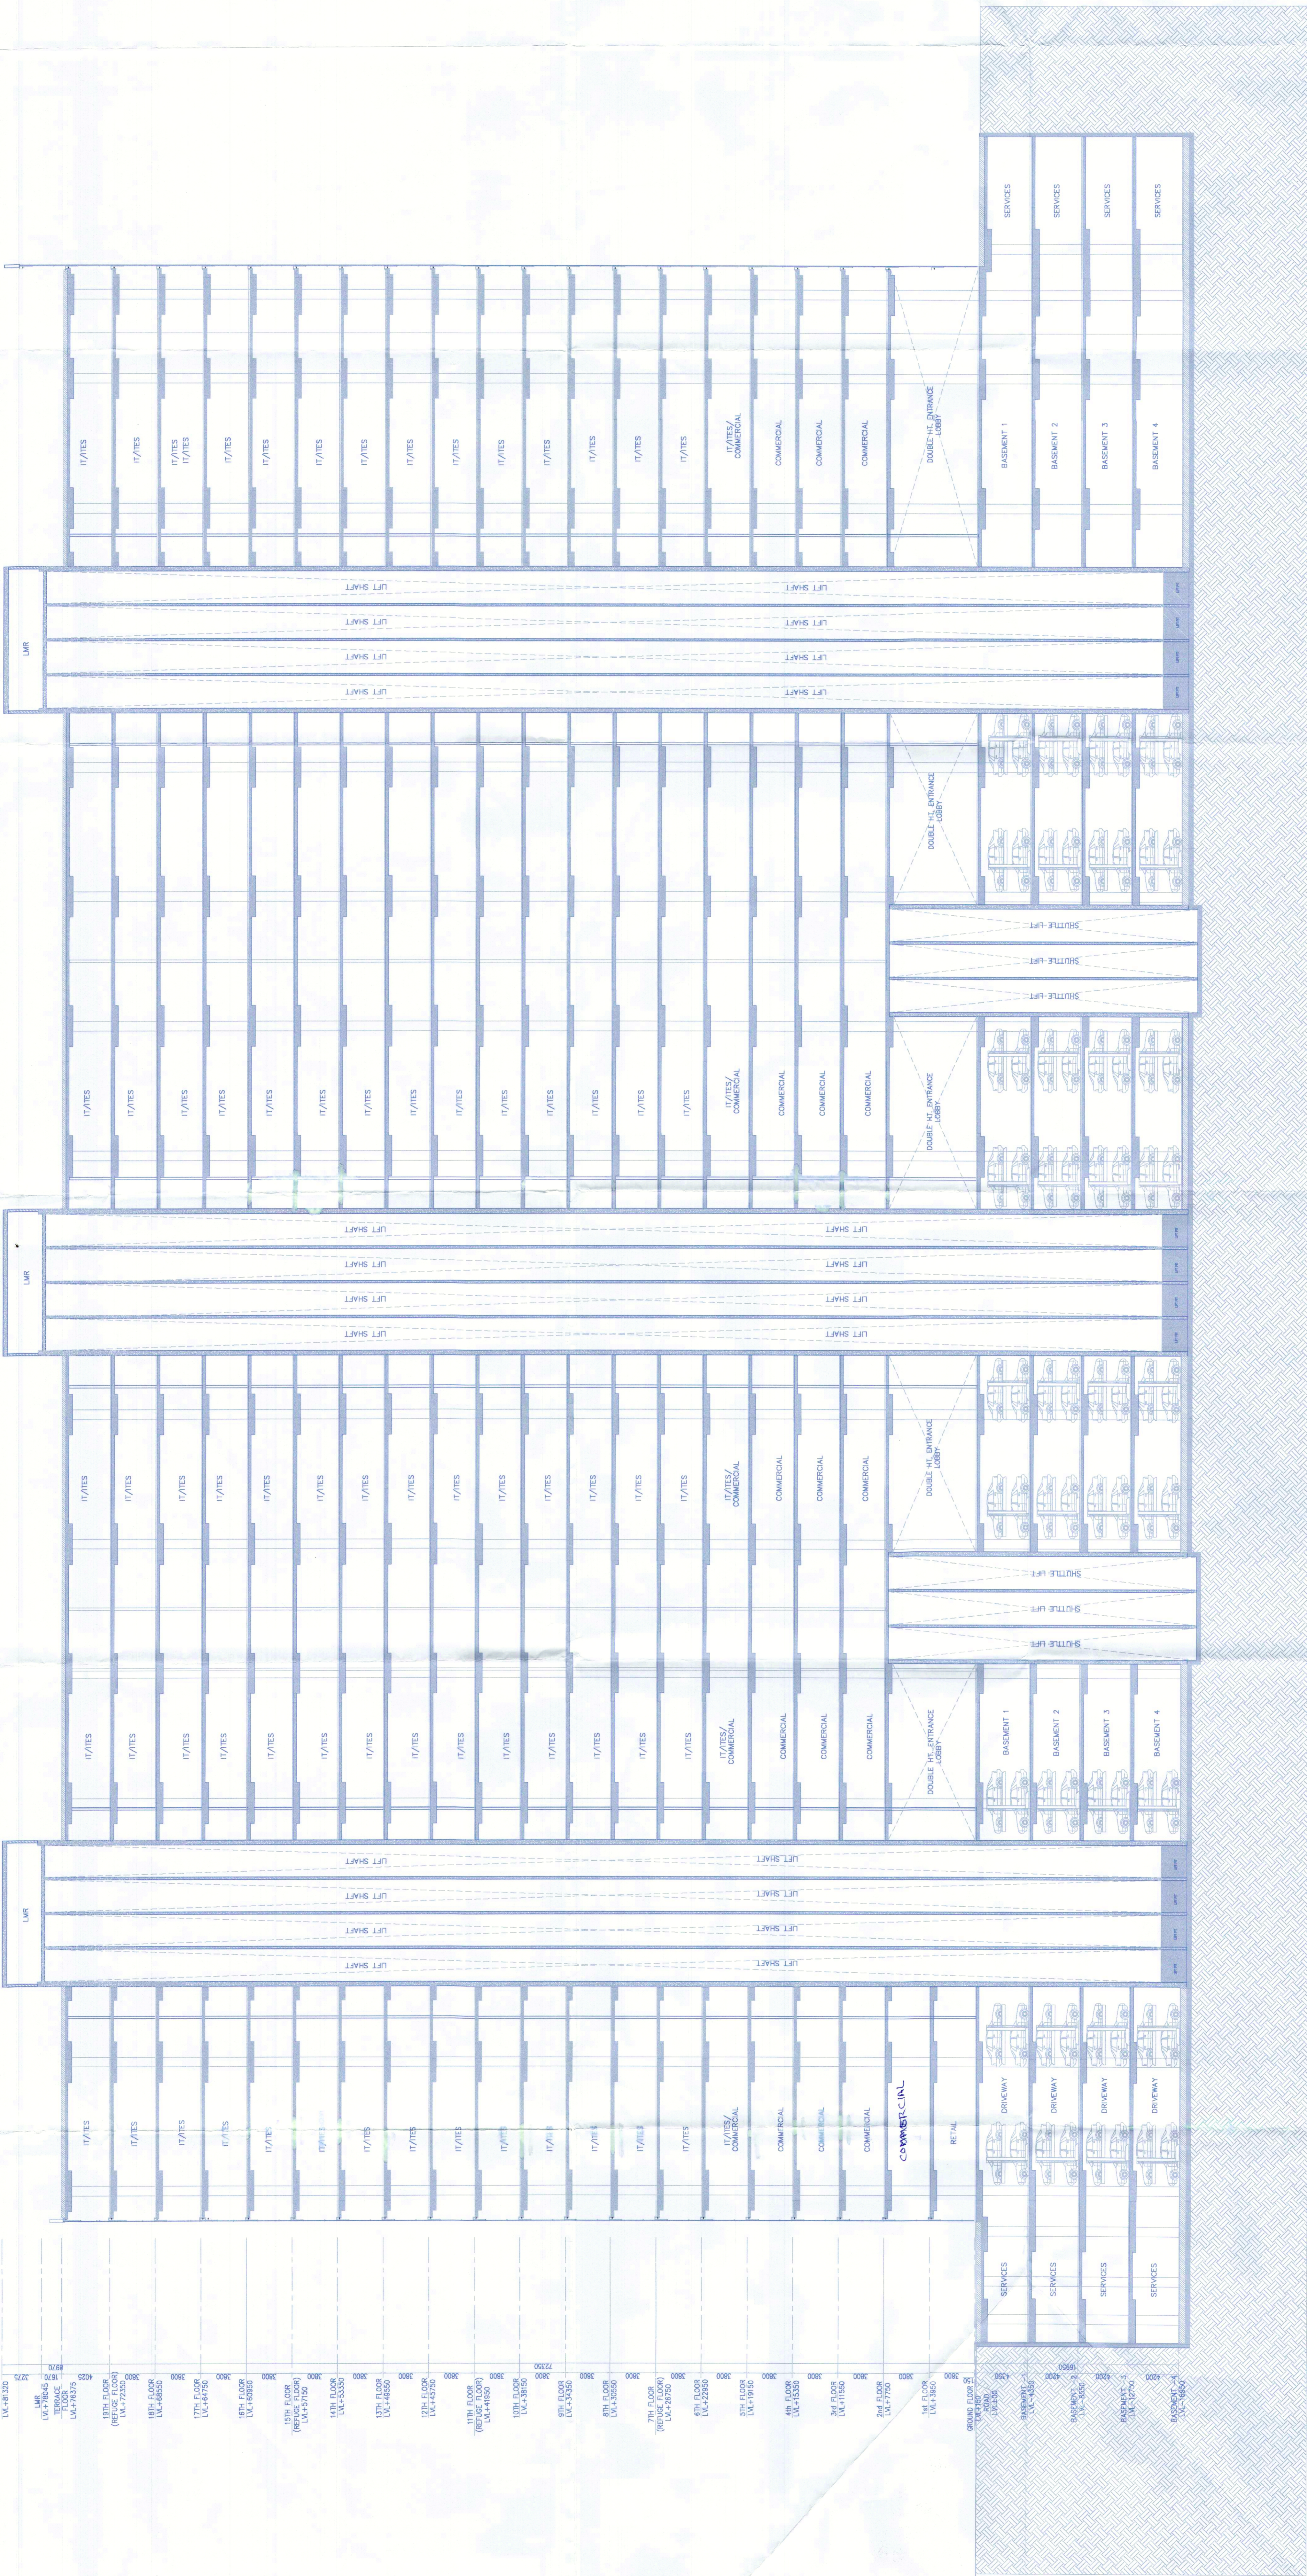

SECTION-AA  
(BLOCK-F)