

DRG NO. BF-15

PROVISIONAL BUILDING PLAN  
approved only for the purpose of inviting  
objections from the general public

Approved by  
H. Kumar  
Municipal Engineer  
M.C.

Approved by  
Ravi Kumar Bhasal  
ADHO

DOTA  
Approved

Mr. J. P. D. P. P. P.

Architect  
**Hafeez**  
Contractor

29 Bank Street, Bombay 400 023. Tel:6661920

**RISIMIS**  
ARCHITECTS


RSMS ARCHITECTS PVT. LTD.  
69, Nara Niwas Bhawan, Kunj  
(Behind D2), Vasant, Kunj,  
New Delhi-110070.  
Tel: 011-26998616, 26988617  
www.rsms-arch.com

Project:  
PROPOSED BUILDING PLANS OF  
BUILDING - B AND REVISED BUILDING PLANS  
OF BUILDING - C, D, E, & F IN CYBER CITY  
UNDER TRANSIT ORIENTED DEVELOPMENT  
(TOD) POLICY FOR MIX LAND USED COLONY 70%  
IT/ITES (+30% COMMERCIAL) MEASURING  
108.55922 ACRES IN SECTOR 24, 25 & 25-A,  
GURUGRAM MANESAR URBAN COMPLEX BEING  
DEVELOPED BY  
DLF CYBER CITY DEVELOPERS LIMITED

OWNER:  
**DLF** Cyber City Developers Ltc  
10th Floor DLF Gateway Tower  
DLF Cyber City, Gurugram,  
Haryana Pin:122002

DRAWING TITLE: -  
**SECTION-BB  
BLOCK-F**

REVISION	JOB NO. -	DRG. NO. -	NORTH
FILE -	DEALT BY -	SCALE -	DATE -
ARCHITECT'S SEAL & SIGNATURE	CHECKED BY -	1:200	01-04-2021
	APPROVED BY -		
	ARCHITECT'S SEAL & SIGNATURE		

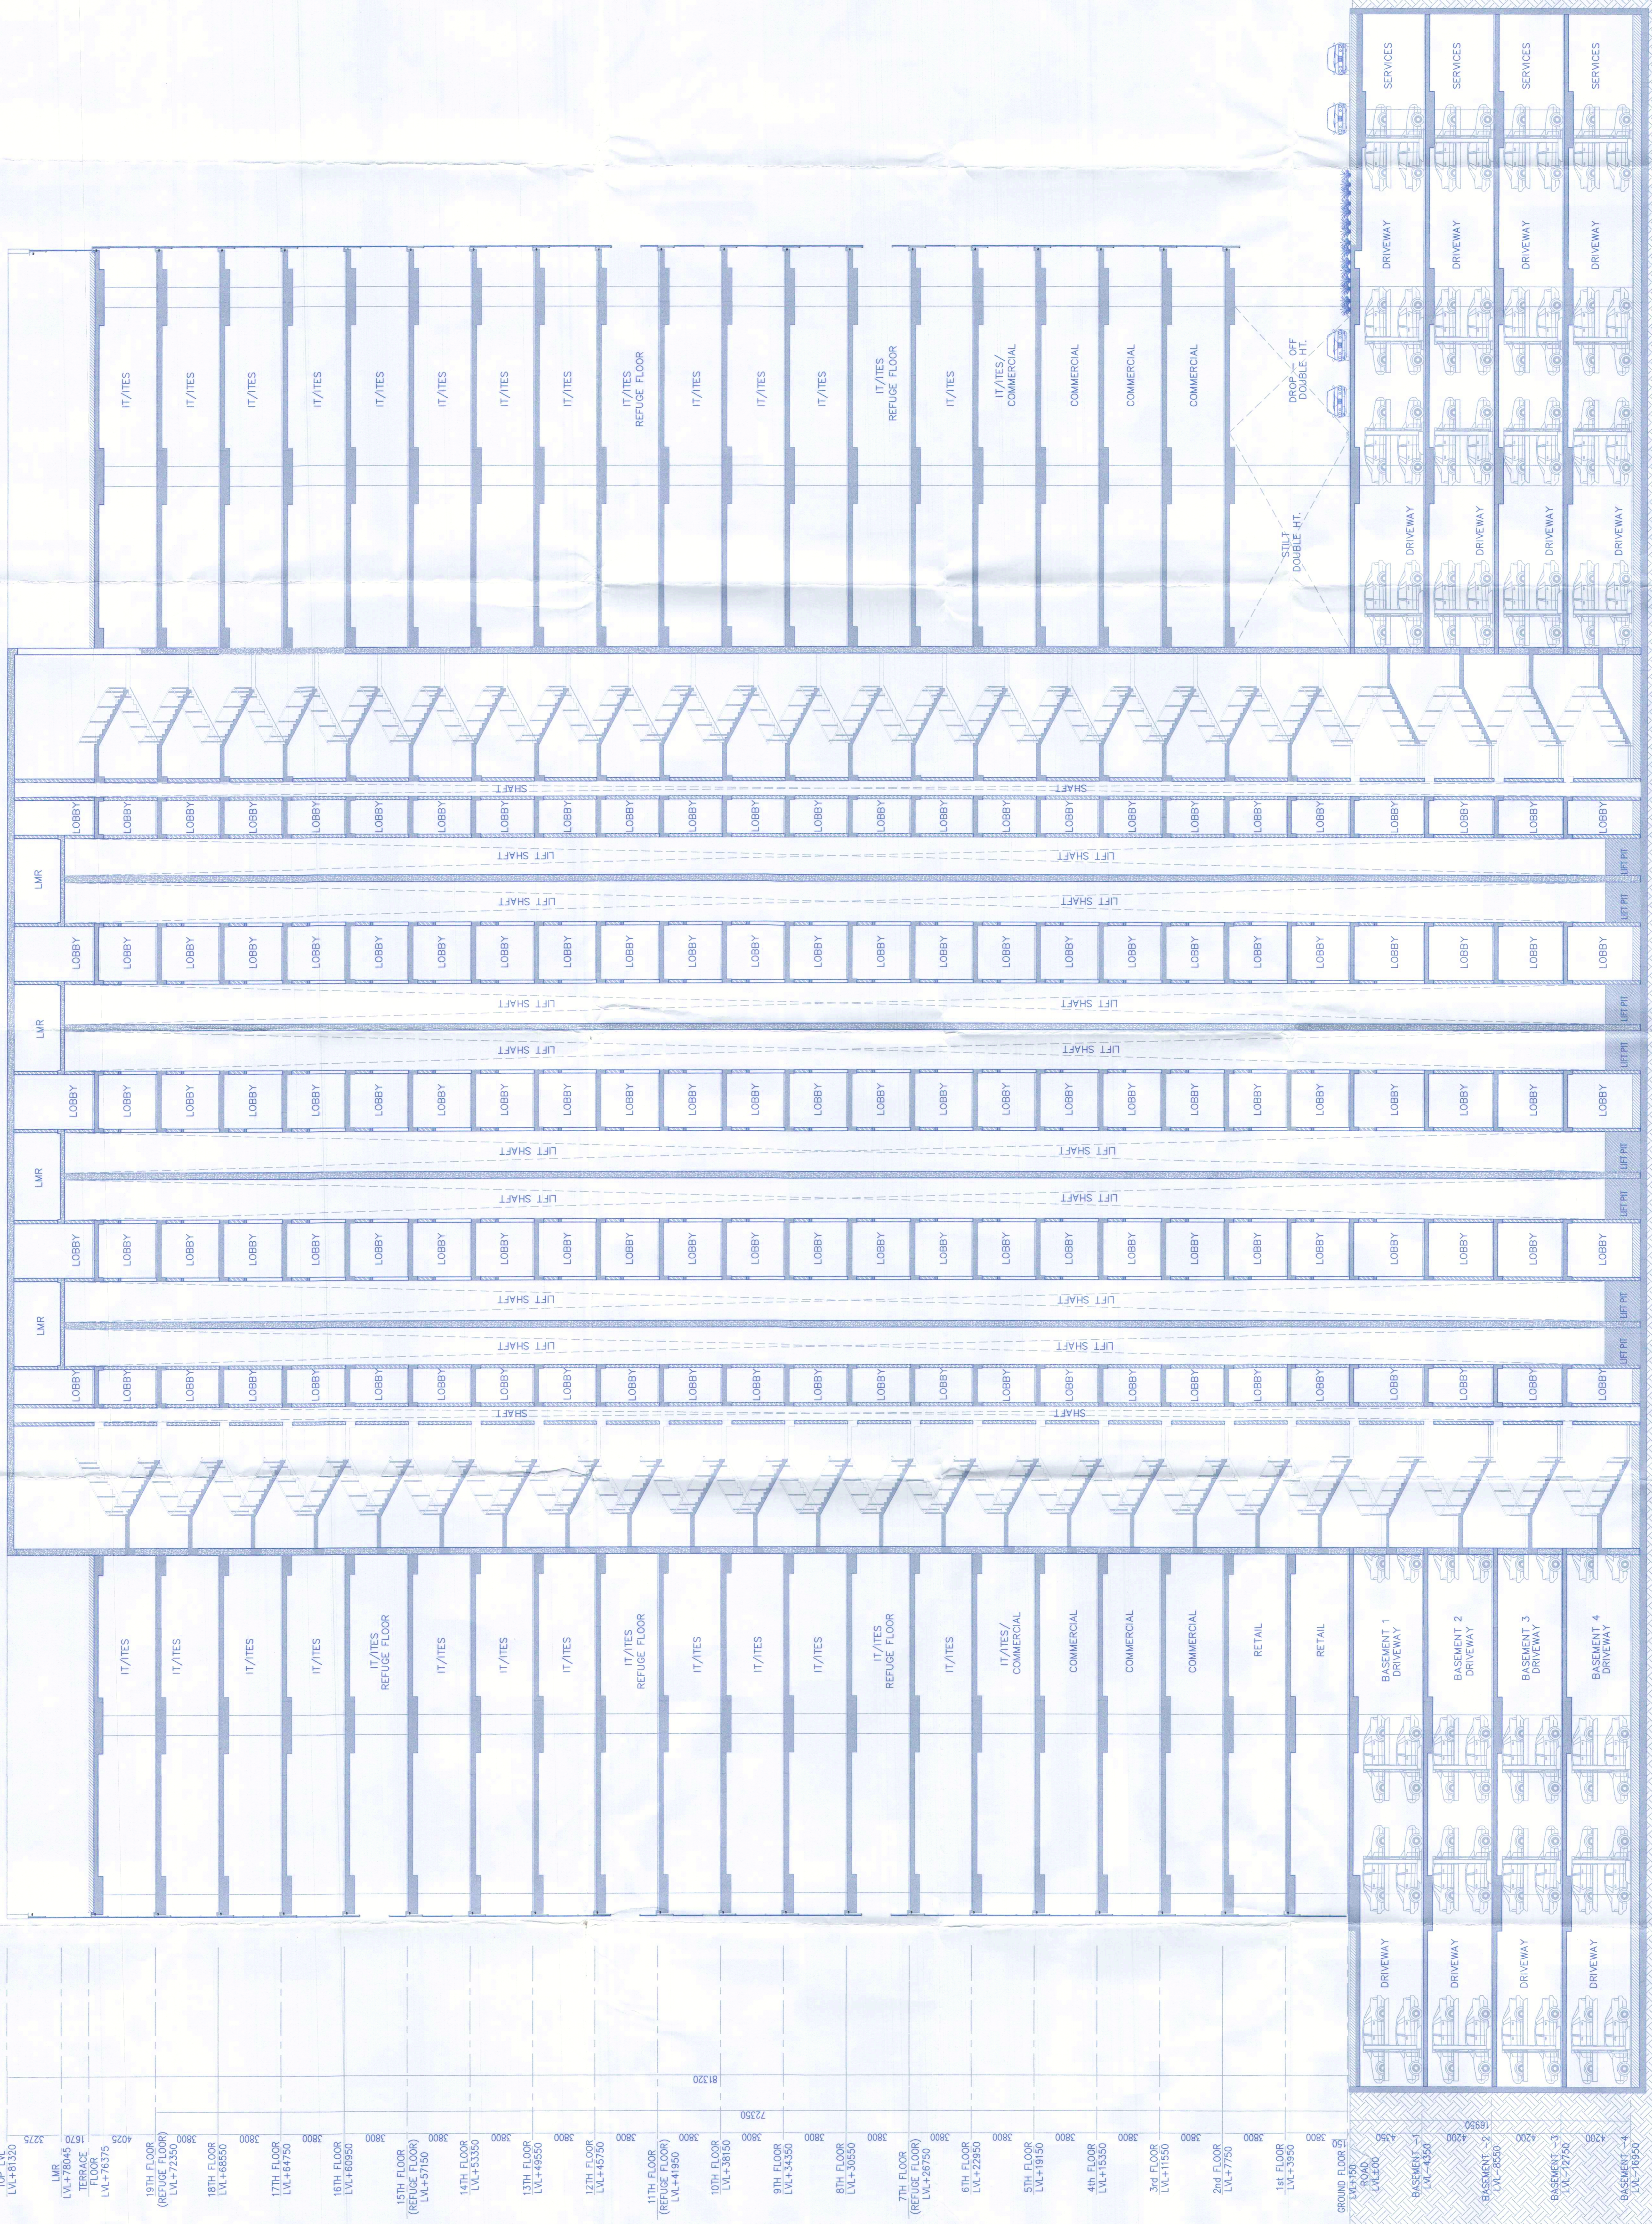

